



VILLAGE OF LA GRANGE PARK SEWER SYSTEM ATLAS

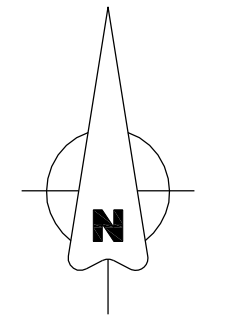

NOT TO SCALE

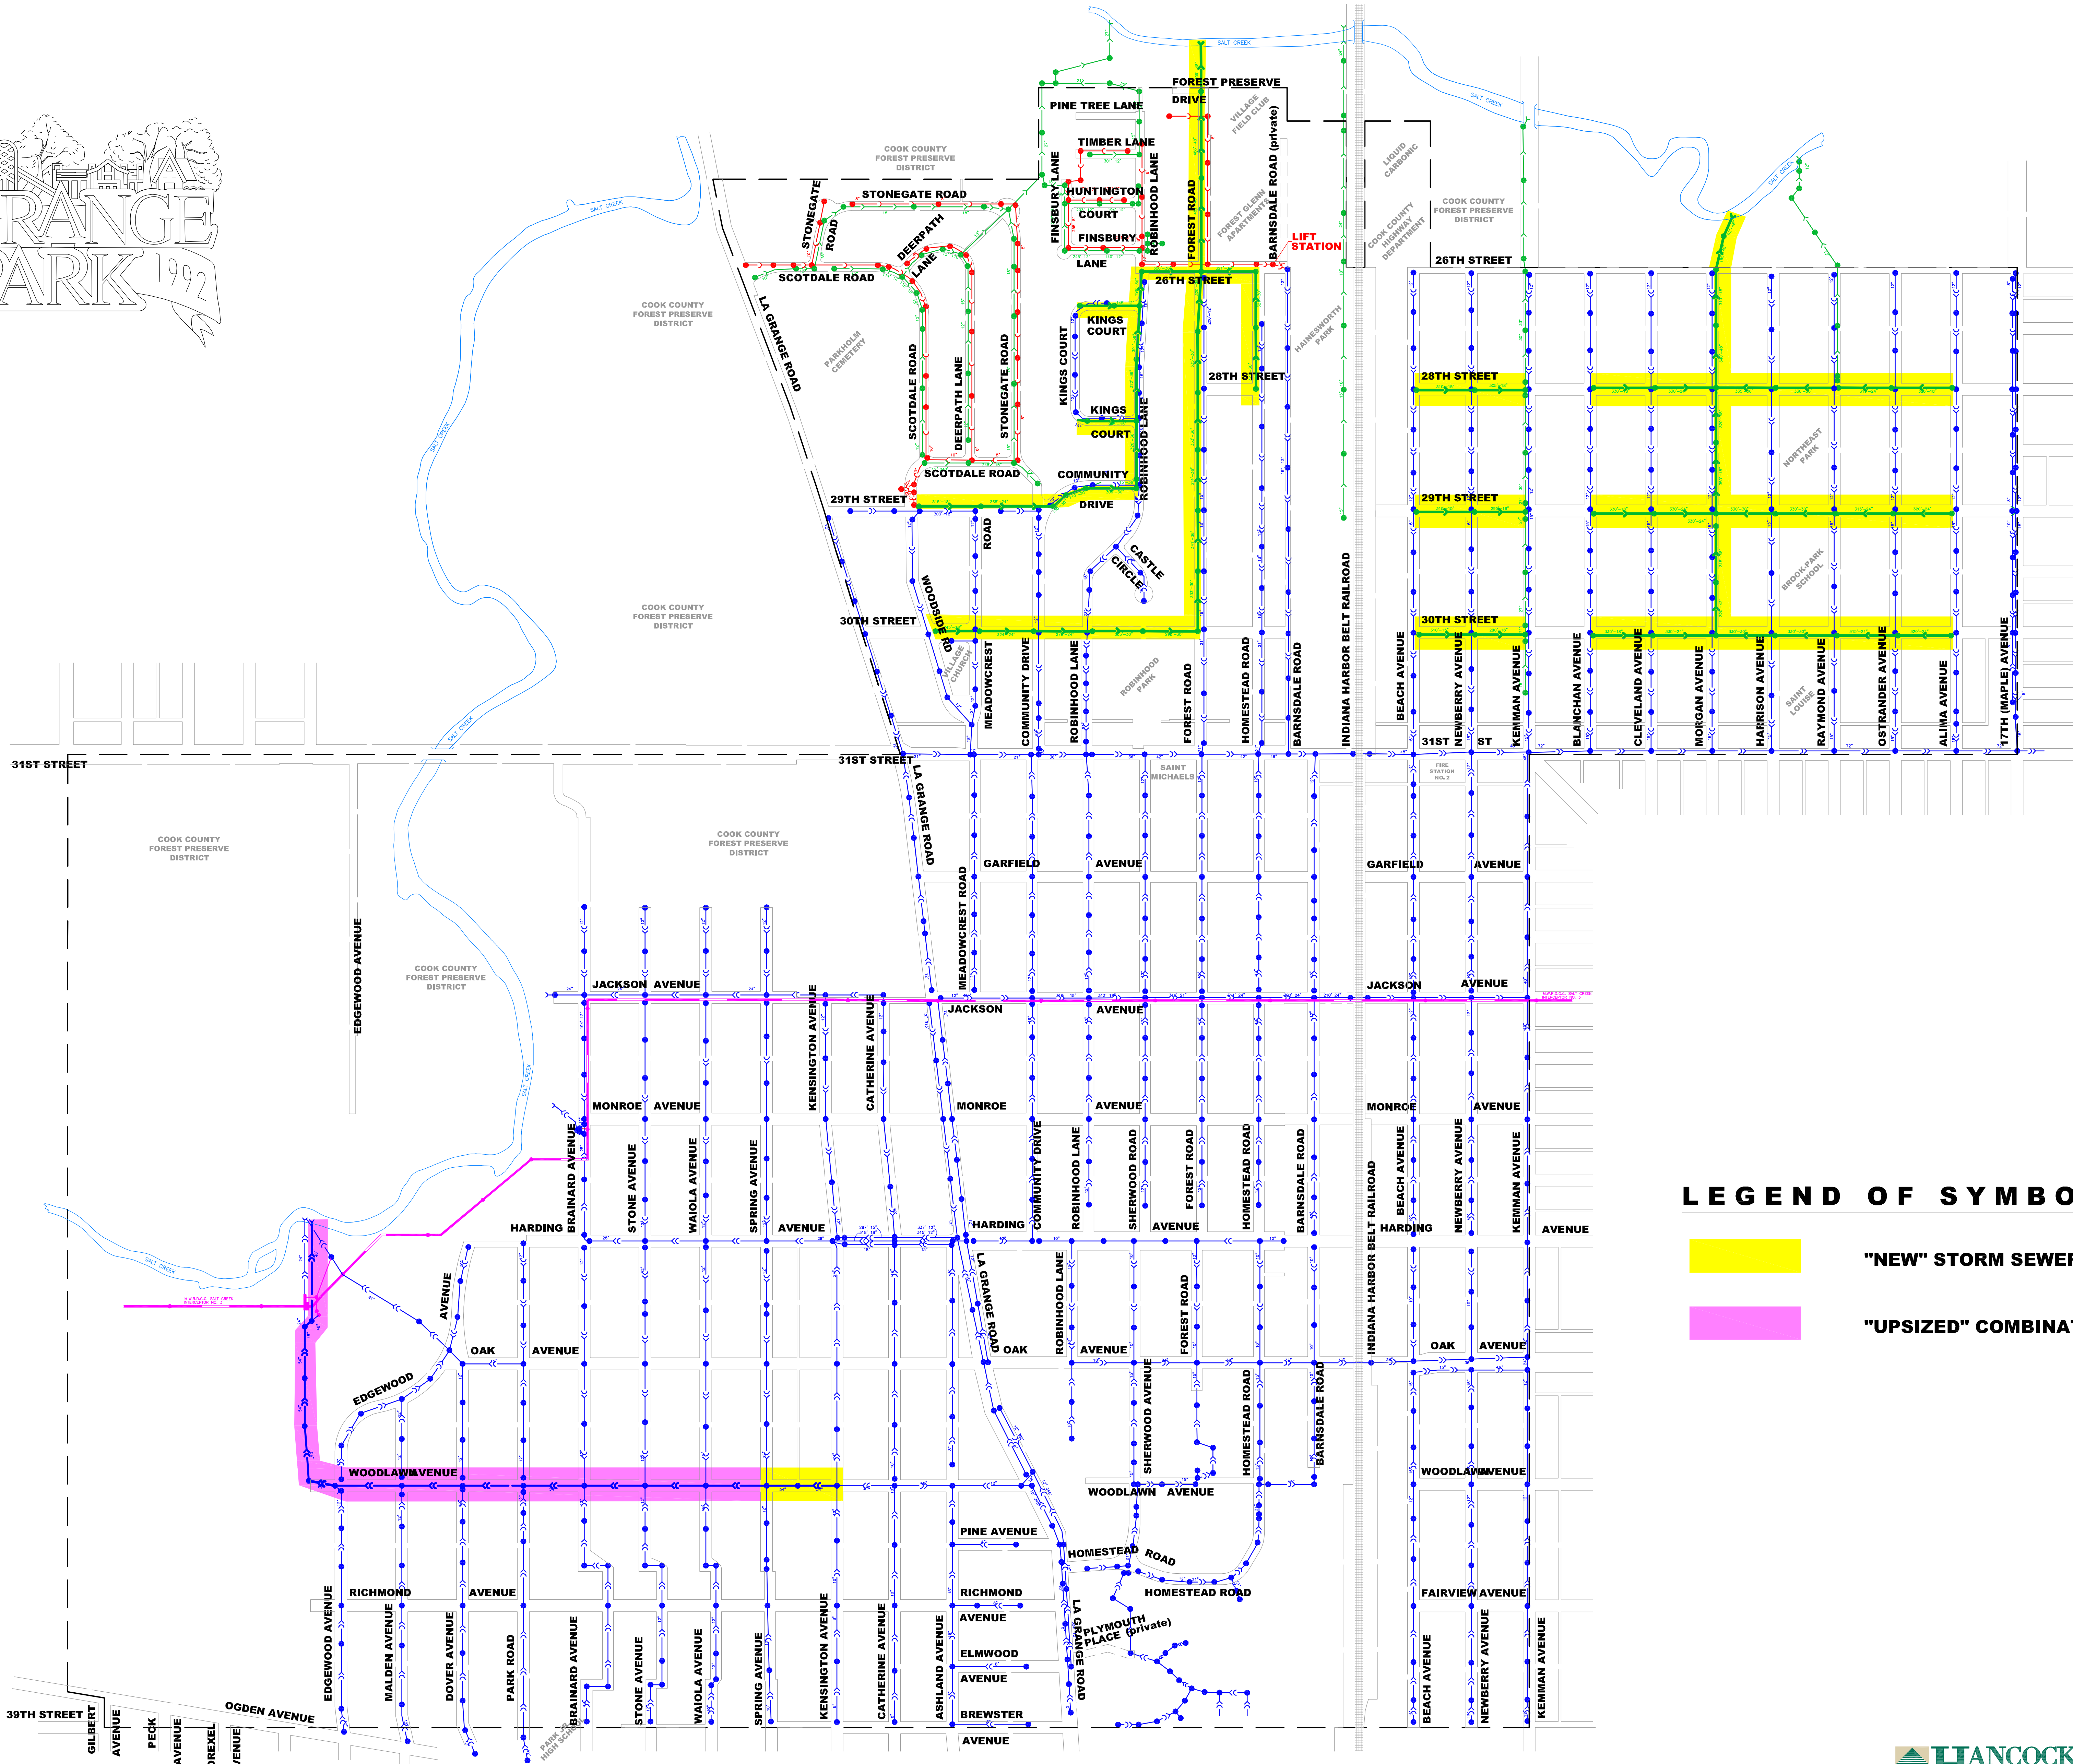

LEGEND OF SYMBOLS

- "NEW" STORM SEWER
- "UPSIZED" COMBINATION SEWER

Drawing file: W:\Projects\22010143 - Storm Water Management\sewer_current.dwg Aug 31, 2010 - 14:40m